

Site Data

Total Overall Site Acreage: ± 93.86Ac.

Allowable Density
6.0 duac
563 units


Development Data

Apartments: 264 Units

Townhomes: 40 Units

Single Family Lots: 254 Units


Total Units: 558 Units (5.94 duac)

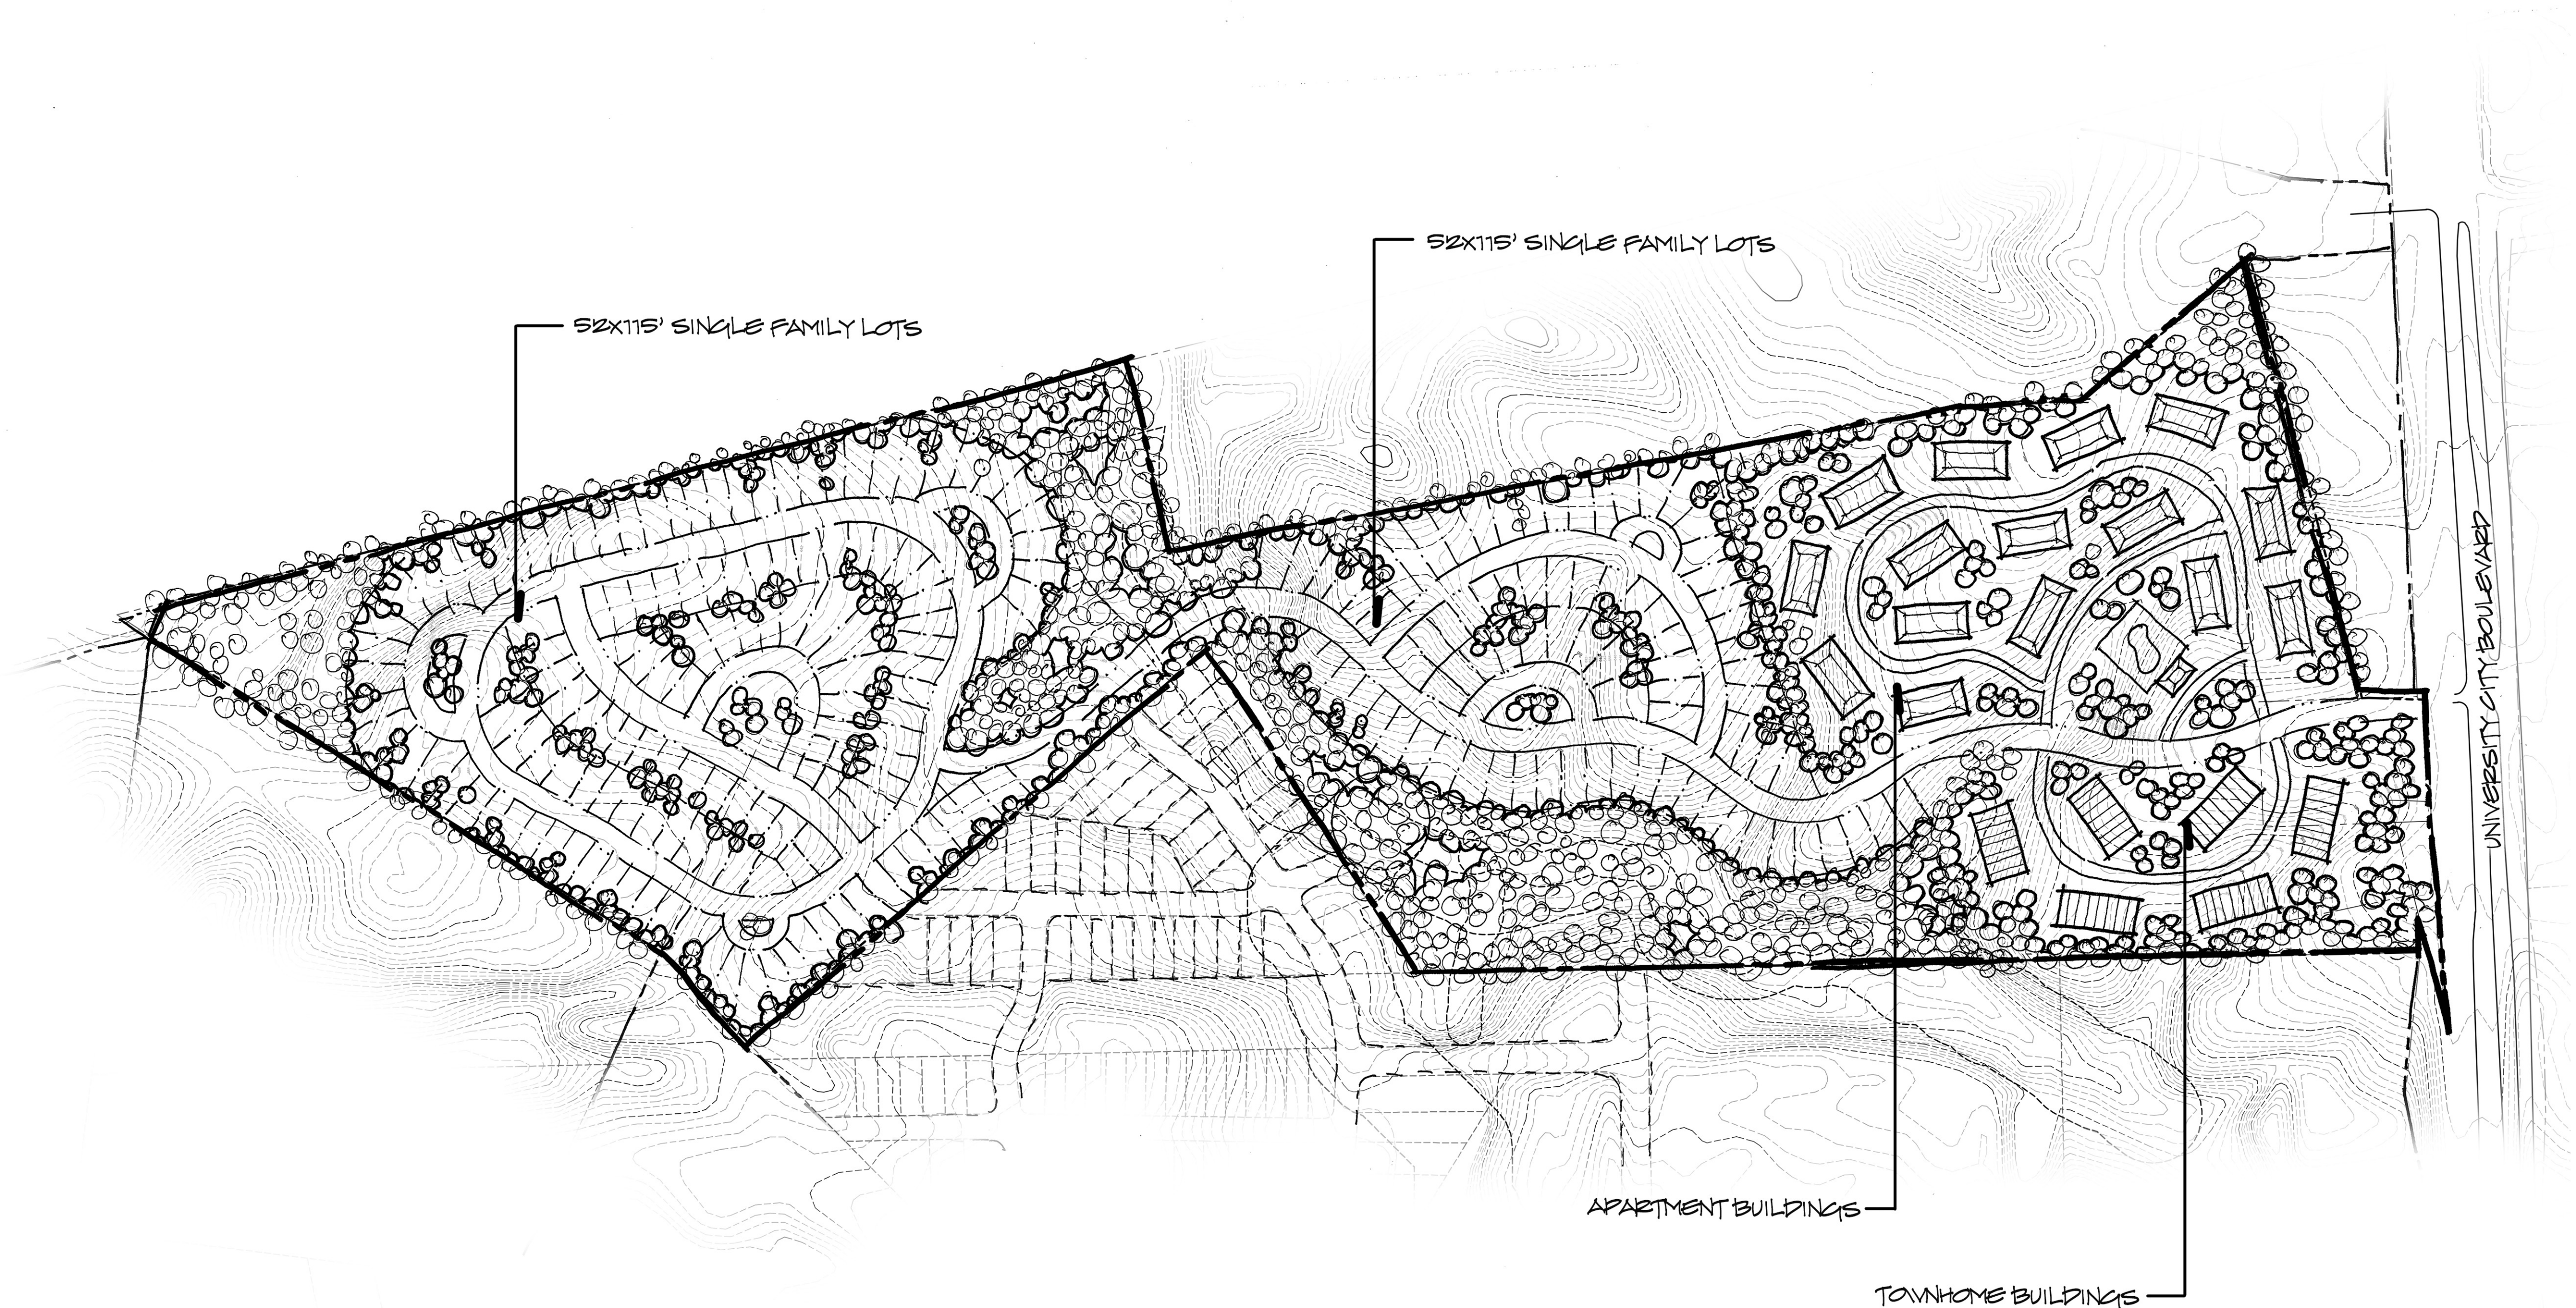

Prepared by:

PARAMOUNTE
ENGINEERING, INC.
122 Cinema Drive
Wilmington, North Carolina 28403
(910) 791-6707 (O) (910) 791-6760 (F)
NC License #: C-2846

Date: 30 April 2019
Scale: 1" = 200' At 24" x 36"

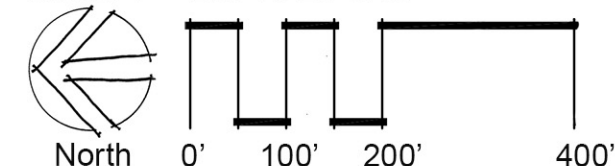

Preliminary / Not For Construction - This site plan is a graphic representation and should be utilized for discussion purposes only. This site plan approximates existing conditions relating to structures, wetlands, roads, parking, vegetation and property boundaries. Plan components may change based upon regulatory and municipal regulation and requirements at the time of approvals and or development activity.

Conceptual Site Plan
Cameron Commons
Mecklenburg County, North Carolina